
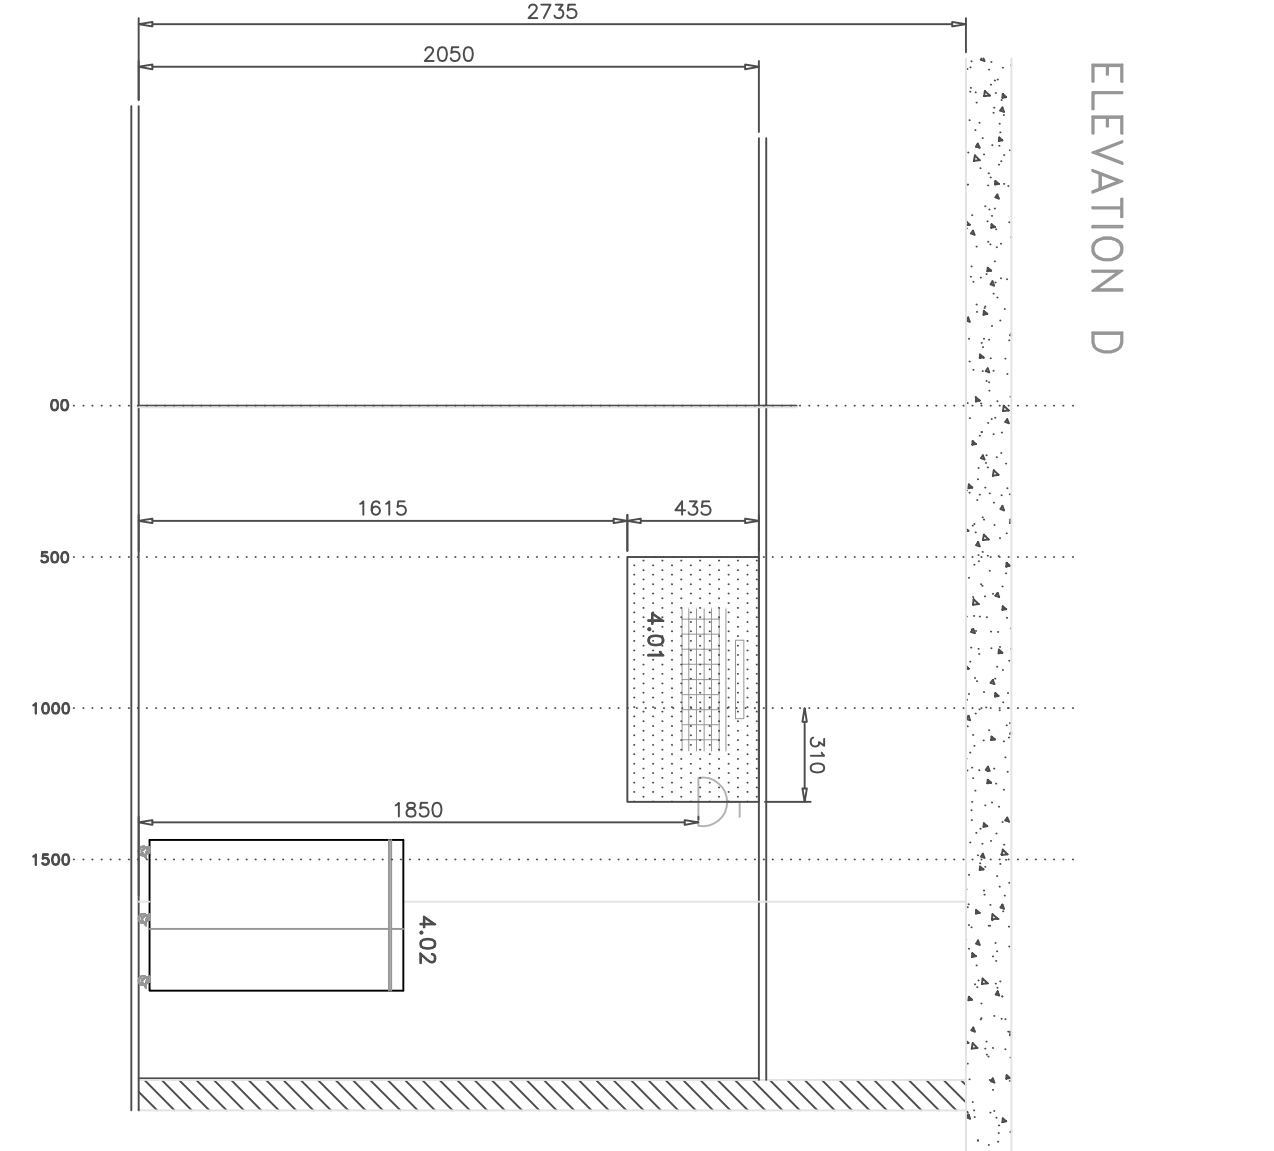
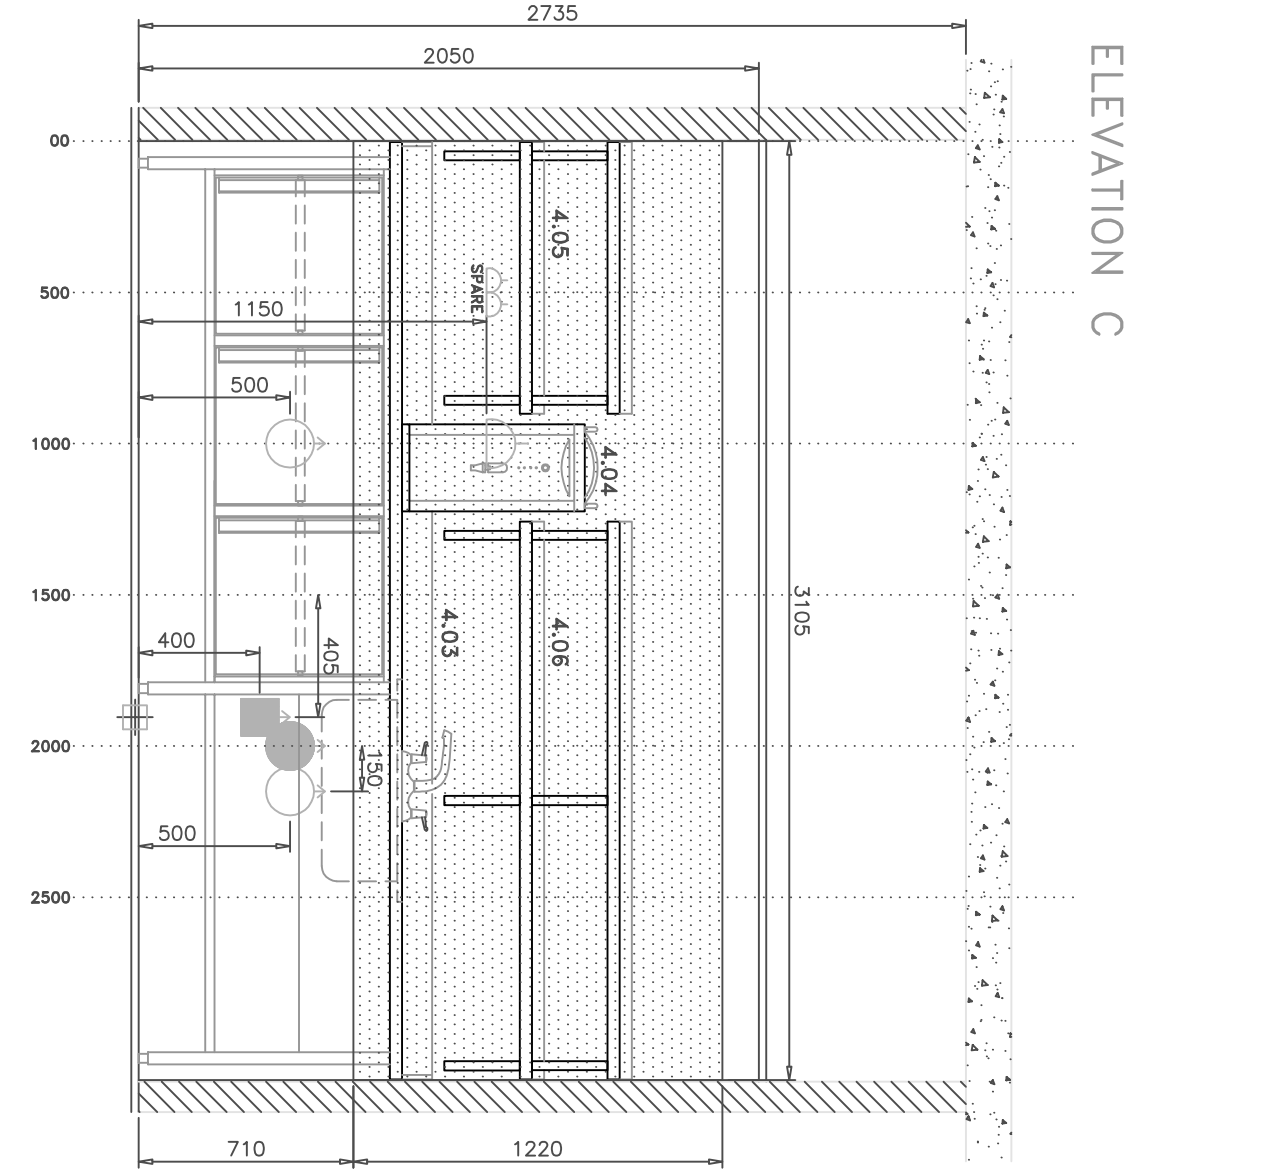
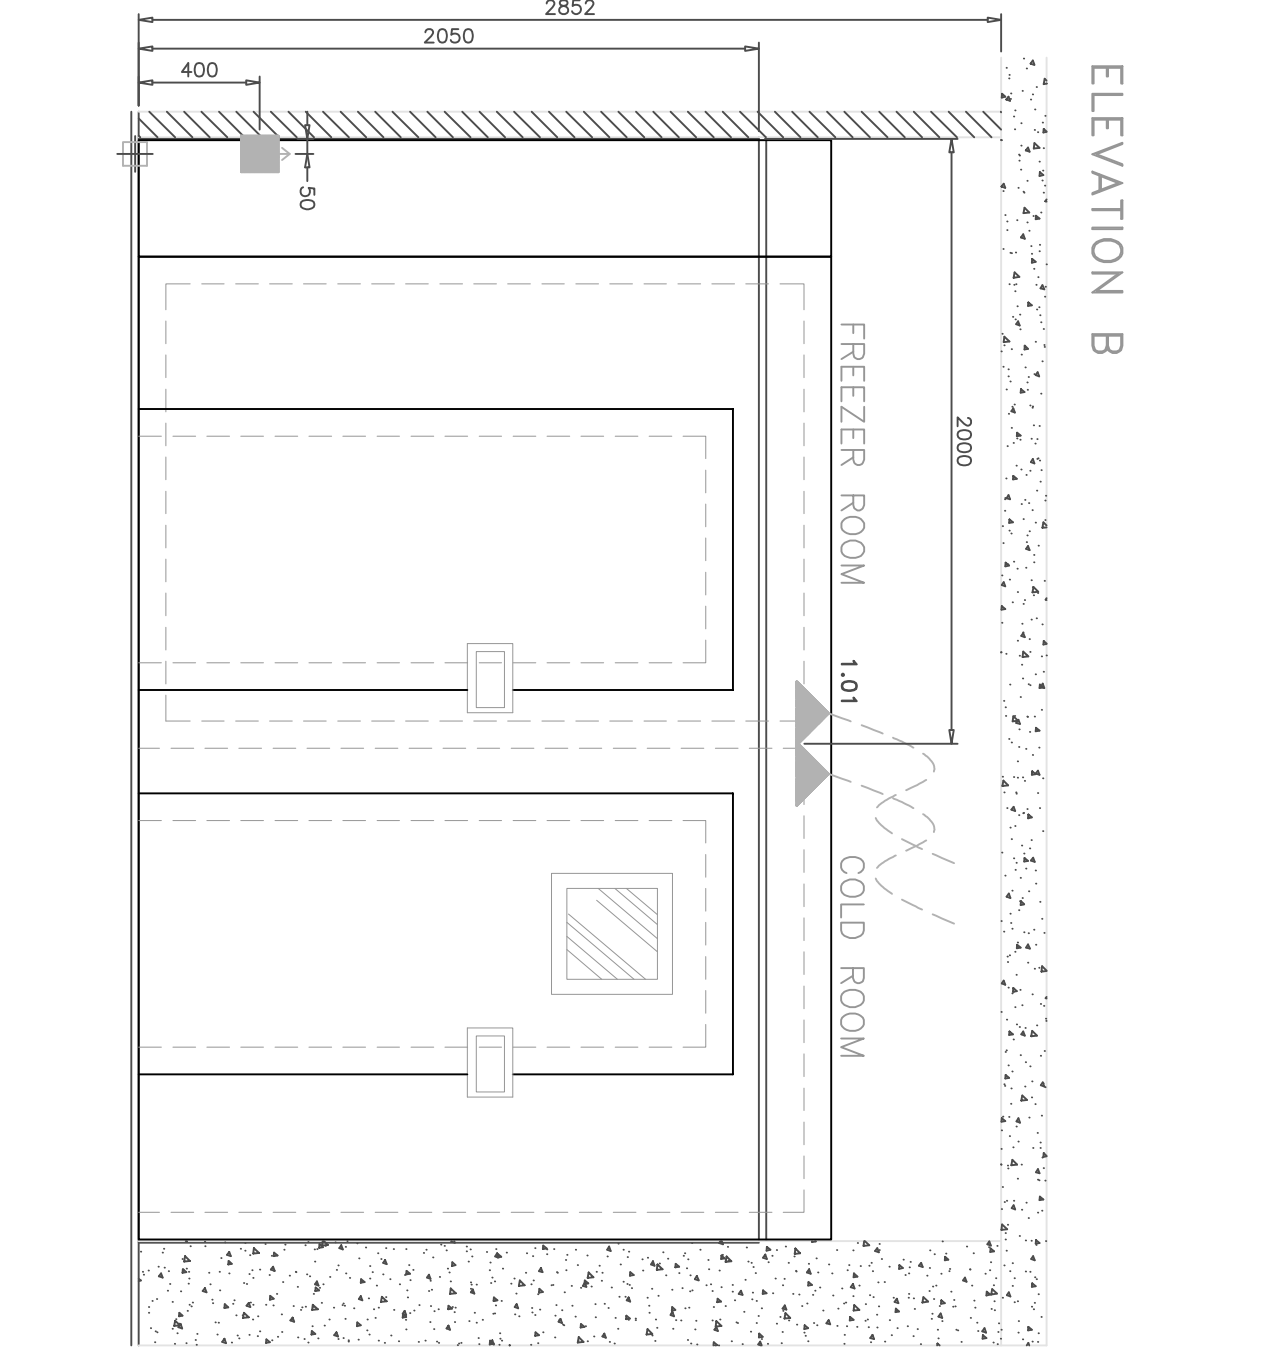


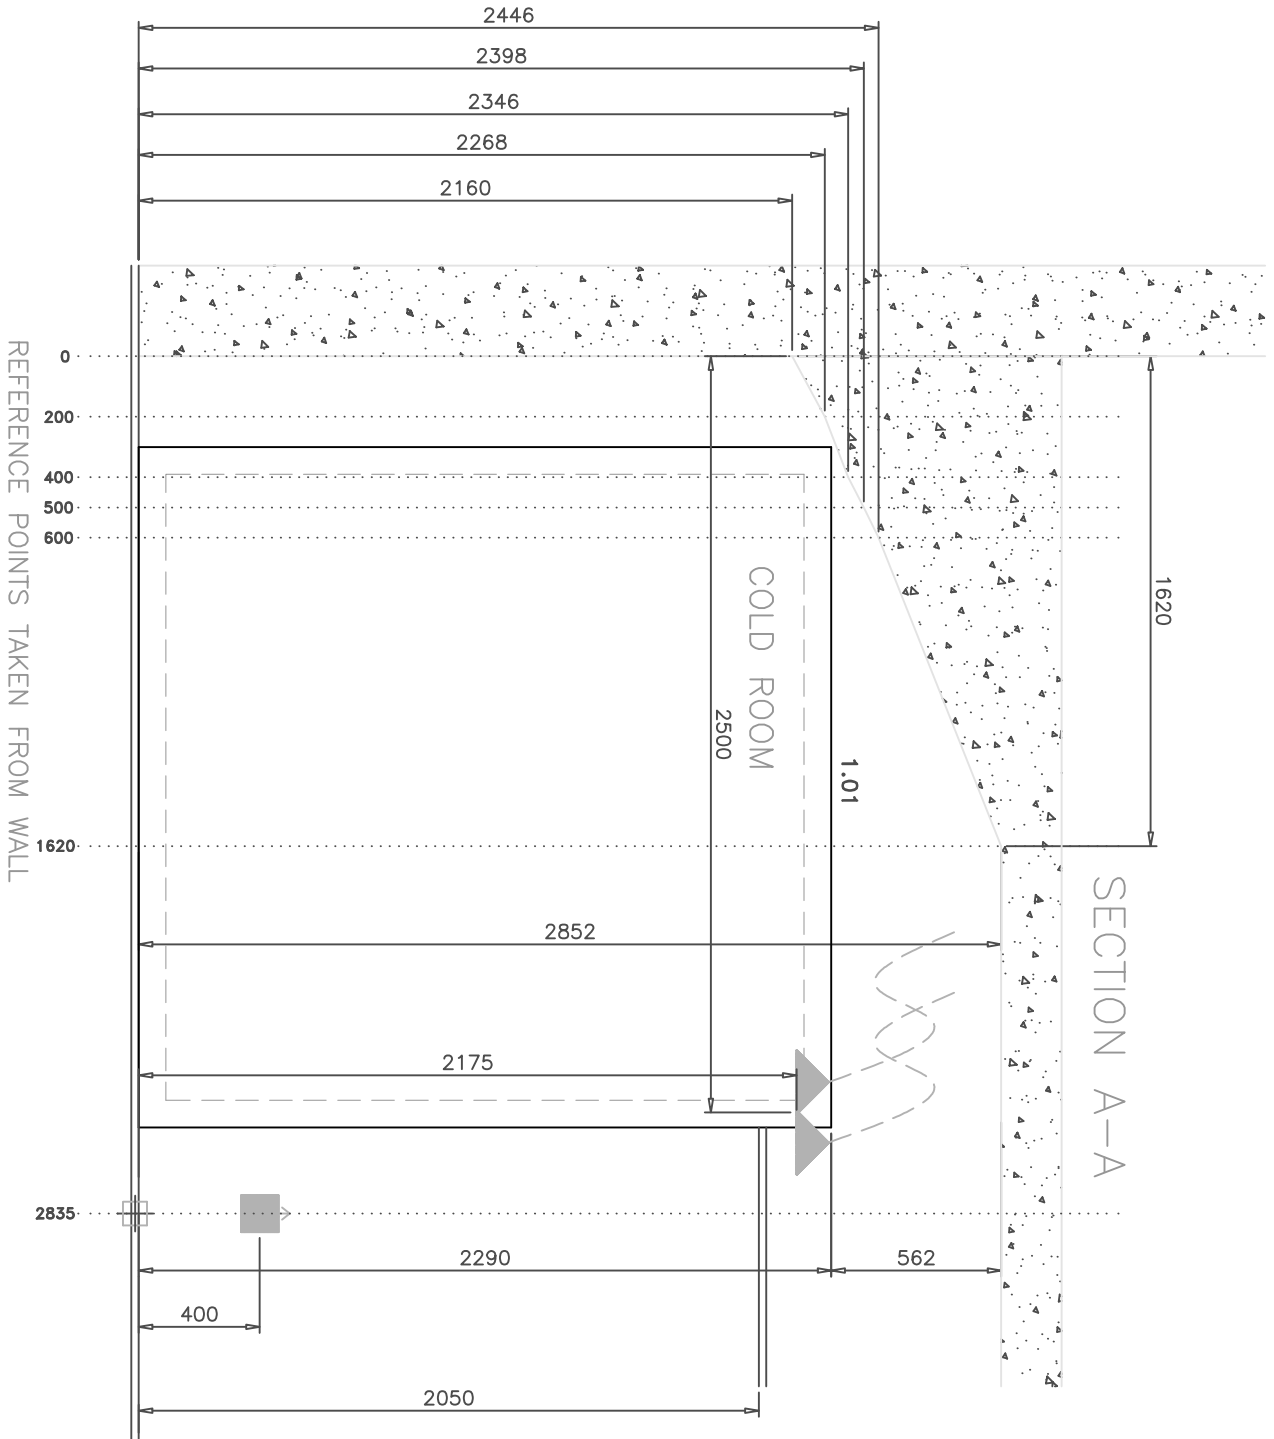

ELEVATION E

REFERENCE POINTS TAKEN FROM WALL

ELEVATION B

ELEVATION F

SERVICE REQUIREMENTS

ITEM 5.05 Double Door Refrigerator
EXISTING 3kW SP
SSO @1800mm AFL

ITEM 5.06 Microwave Oven Support Shelf
May require ply wall reinforcement due to weight of equipment as indicated by hatched area.

ITEM 5.07 Double Bowl Sink
MCW 2x15mm @500mm AFL
WASTE stub 2x42mm @400mm AFL

ITEM 5.10 Microwave Support Shelf
May require ply wall reinforcement due to weight of equipment as indicated by hatched area.

ITEM 5.11 Insect Control Unit
May require ply wall reinforcement due to weight of equipment (6.5KG) as indicated by hatched area.

ITEM 5.12 Microwave Oven
EXISTING 1.4kW SP
SSO @1500mm AFL

ITEM 5.13 Support Bench With Cupboard
MCW 15mm @500mm AFL
HW 15mm @500mm AFL
WASTE stub 42mm @400mm AFL

ITEM 5.14 Wall Shelf
May require ply wall reinforcement due to weight of equipment as indicated by hatched area.

ITEM 5.15 Electric 2.8kW SP
SSO @2150mm AFL
SSO @2150mm AFL

ITEM 5.16 Two Tier Wall Shelf
May require ply wall reinforcement due to weight of equipment as indicated by hatched area.

ITEM 9.01 Double Bowl Sink
MCW 2x15mm @500mm AFL
WASTE stub 2x42mm @300mm AFL

ITEM 9.02 Two Tier Wall Shelf
May require ply wall reinforcement due to weight of equipment as indicated by hatched area.

ITEM 9.03 Wash Hand Basin
MCW 15mm @600mm AFL
WASTE stub 50mm @400mm AFL
May require ply wall reinforcement due to weight of equipment as indicated by hatched area.

ITEM 9.04 Insect Control Unit
May require ply wall reinforcement due to weight of equipment (6.5KG) as indicated by hatched area.

ITEM 9.05 Electric 30W SP
SSPUR @1850mm AFL
May require ply wall reinforcement due to weight of equipment (6.5KG) as indicated by hatched area.

ITEM 9.06 Dishwashing
10.00 Dishwasher
10.02 Pass Dish
10.03 Pass Dish
10.04 Extrol Canopy
10.05 Existing Pass Through Dishwasher
10.06 Existing Water Softener
10.07 Dishwasher Outlet Table & Runners
10.08 Basket Shelf
10.09 Cleaners Cupboard
10.10 Mobile Rocking (2No.)
10.11 Refuse Sack Holder BY OTHERS
10.12 OMTED

ITEM 9.07 Hot Chocolate Machine BY OTHERS

ITEM 9.08 Backfitting
7.10 Beverage Machine BY OTHERS
7.11 Mobile Undercounter Refrigerator
7.12 Double Sided Culery & Condiments Unit
7.13 Self Clear Tray Trolley (3No.) BY OTHERS
7.14 Self Clear Tray Trolley (3No.) BY OTHERS
8.00 Grab & Go
8.01 Front Service Counter
8.02 Cash Register
8.03 Cash Register
8.04 Heated Display
8.05 Cash Register (2No.) BY OTHERS
8.06 Backfitting With Inset Hand Wash Basin
8.07 Mobile Undercounter Refrigerator
8.08 Beverage Machine BY OTHERS
8.09 Beverage Machine BY OTHERS
8.10 Ventilation Canopy
8.11 Bake Off Oven & Mobile Stand
8.12 Uplighter Insect Control Unit BY OTHERS
8.13 Hot Chocolate Machine BY OTHERS

ITEM 9.09 Hot Chocolate Machine BY OTHERS

ITEM 9.10 Hot Chocolate Machine BY OTHERS

ELEVATION G

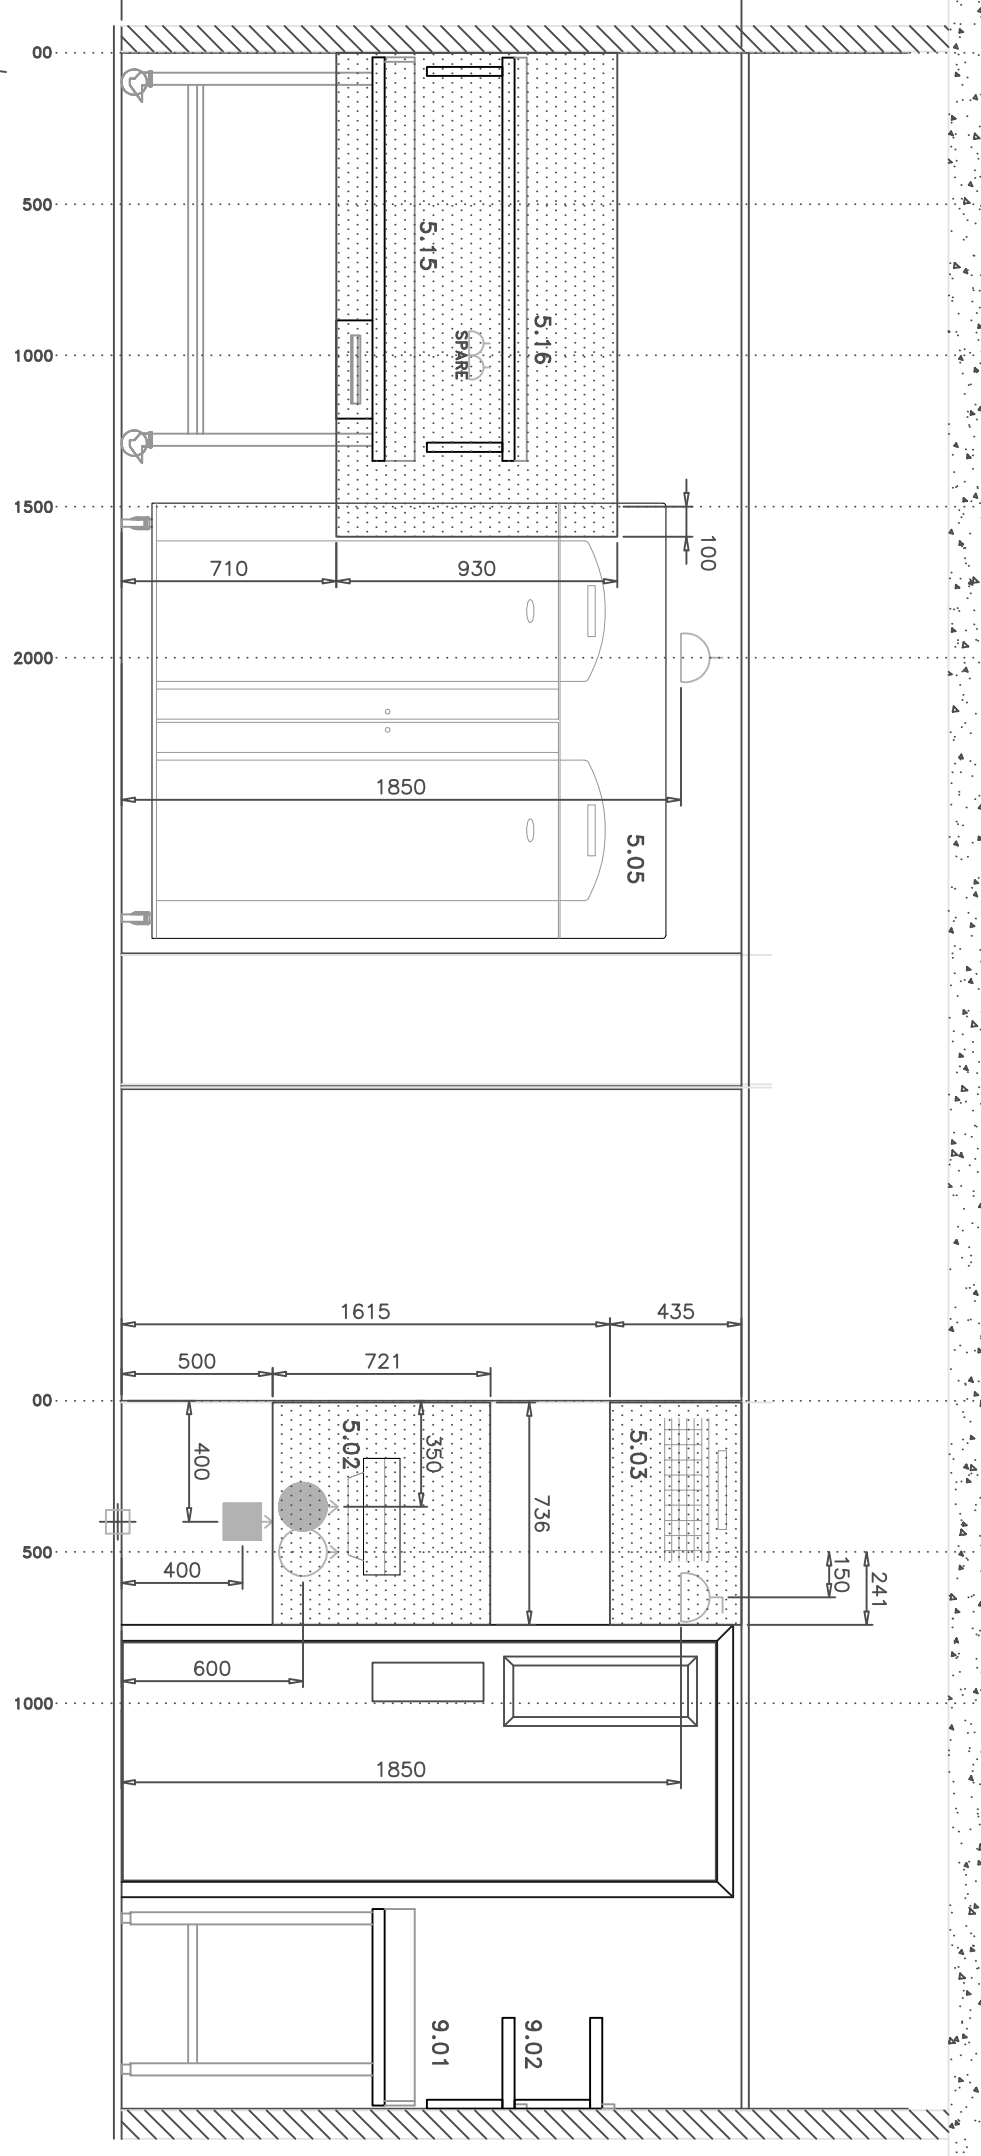


ELEVATION H

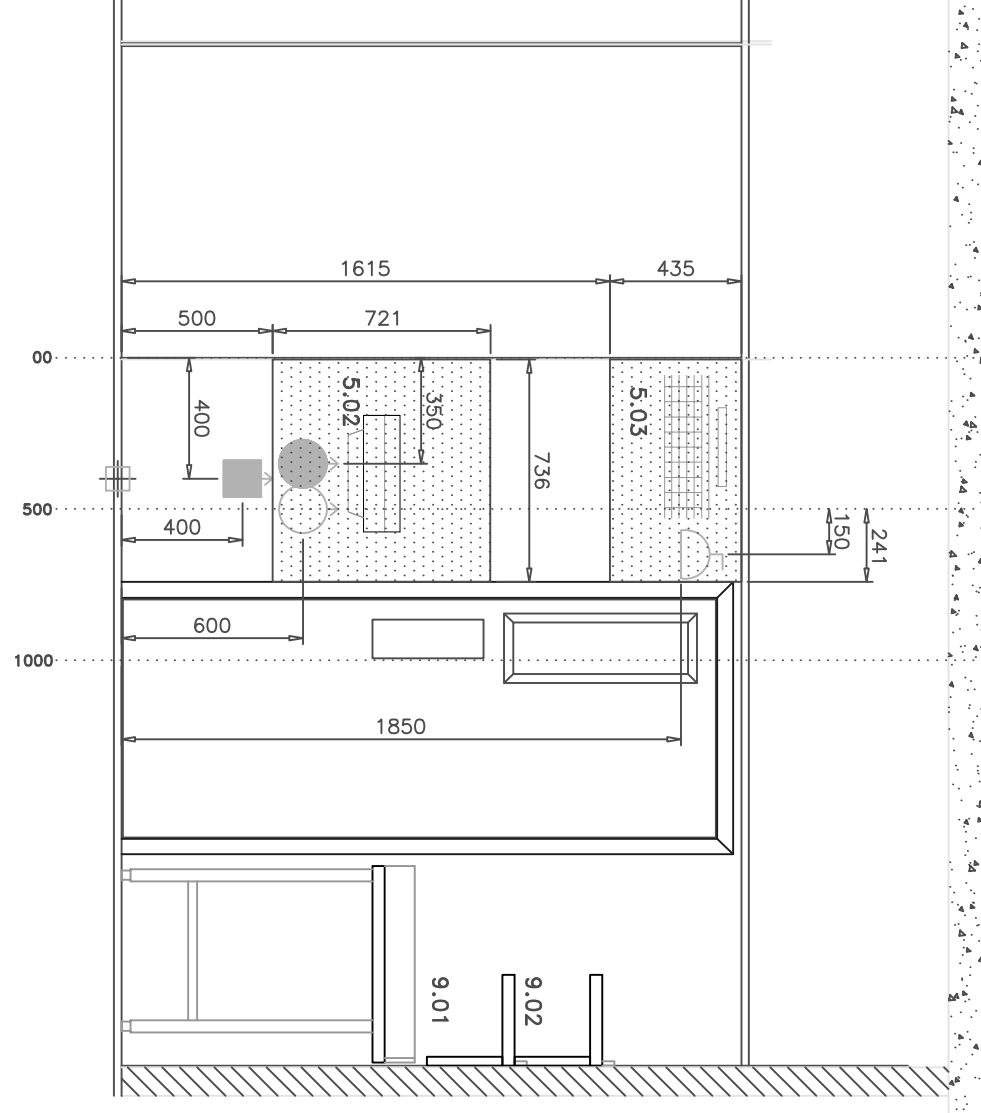

ELEVATION I

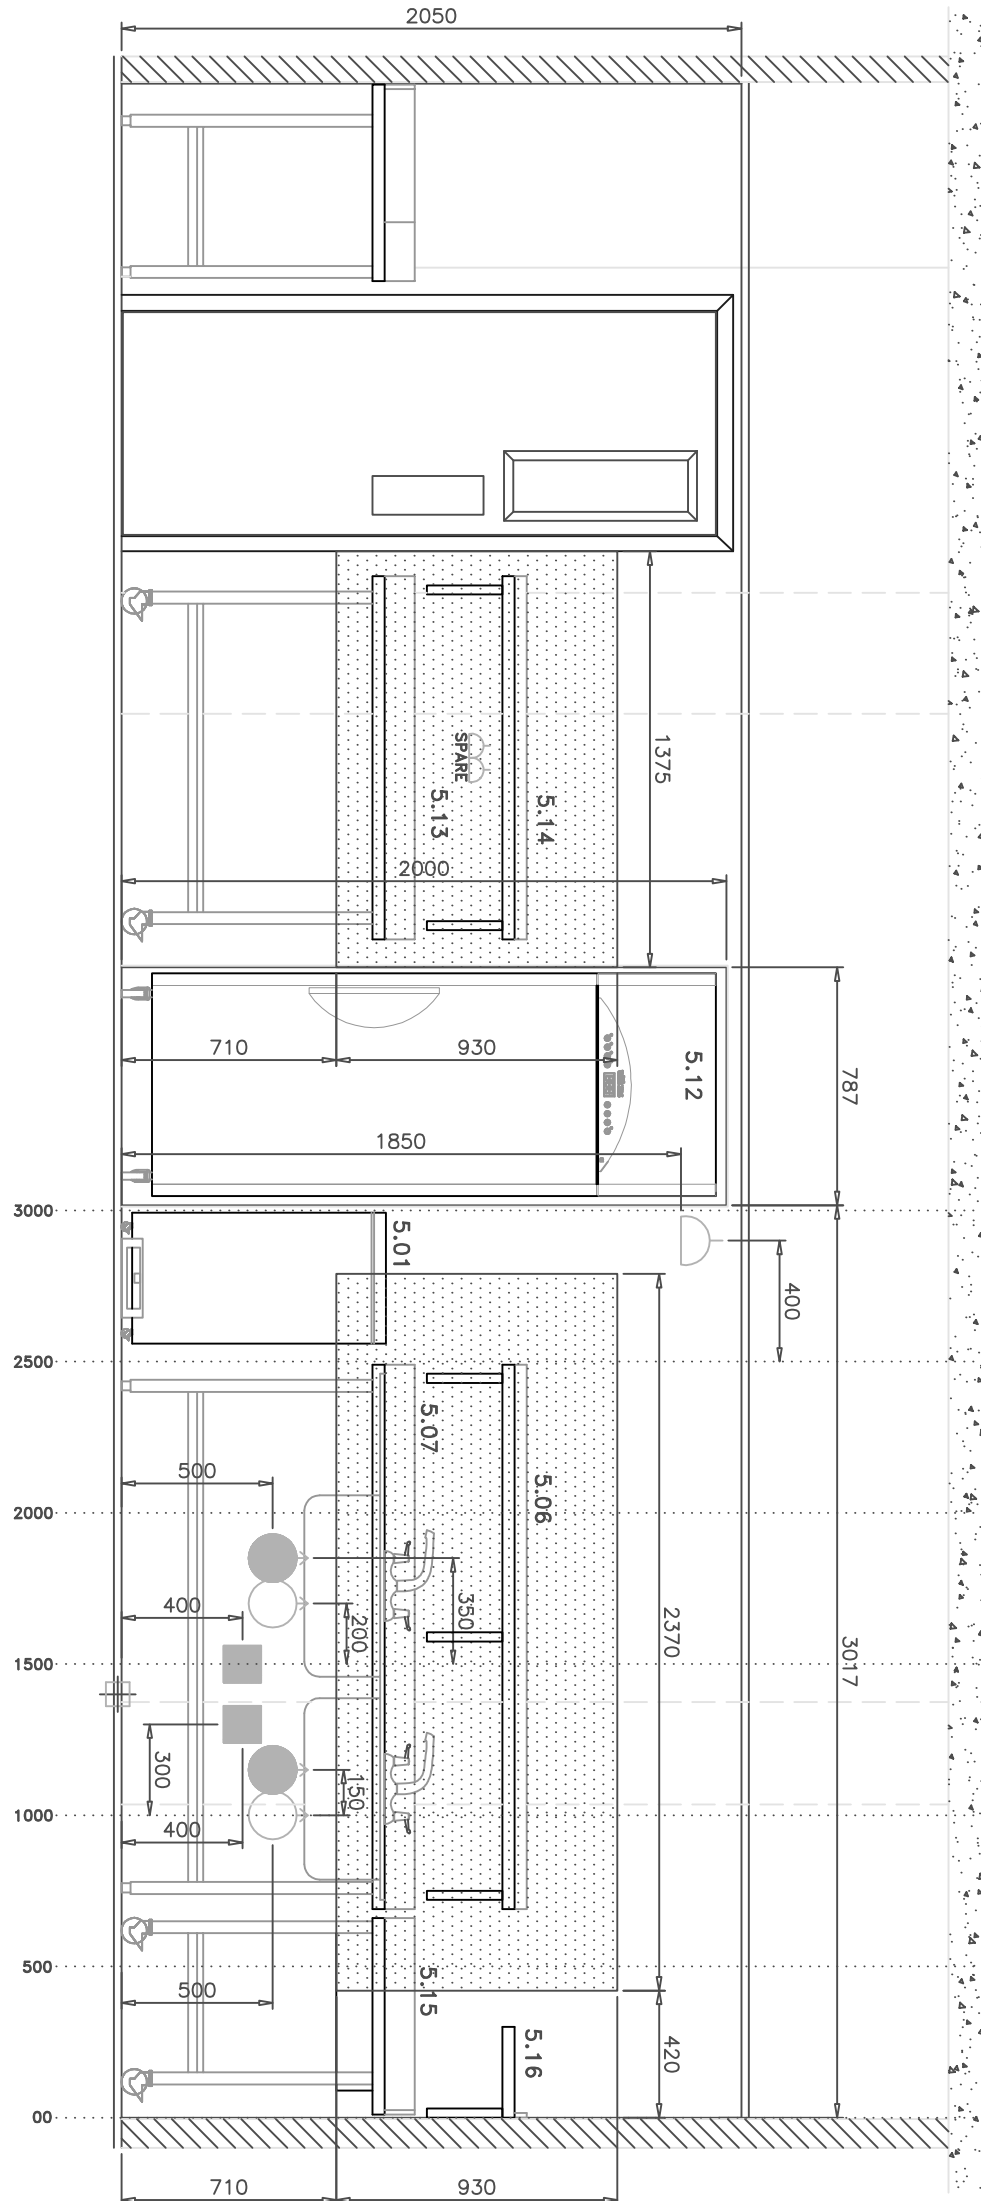

ELEVATION J

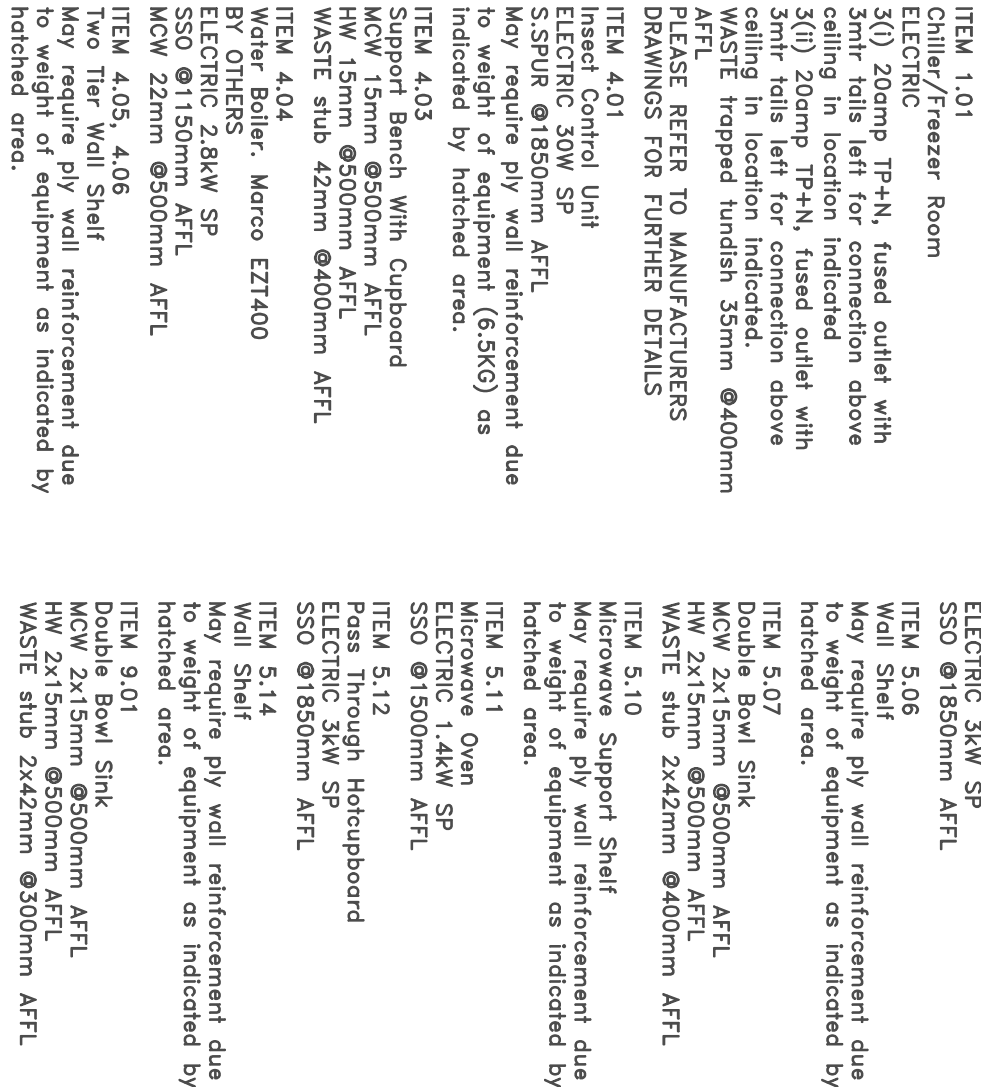

ELEVATION K



ELEVATION L

ELEVATION M

